


Save: 10/22/2024 7:42 AM Hurd Plot: 10/27/2024 4:55 PM X:\PT\S\SARTE\172234\5-final-dsgn\51-drawings\10-Civil\cad\dwg\exhibit\SL172234\LM REV.dwg

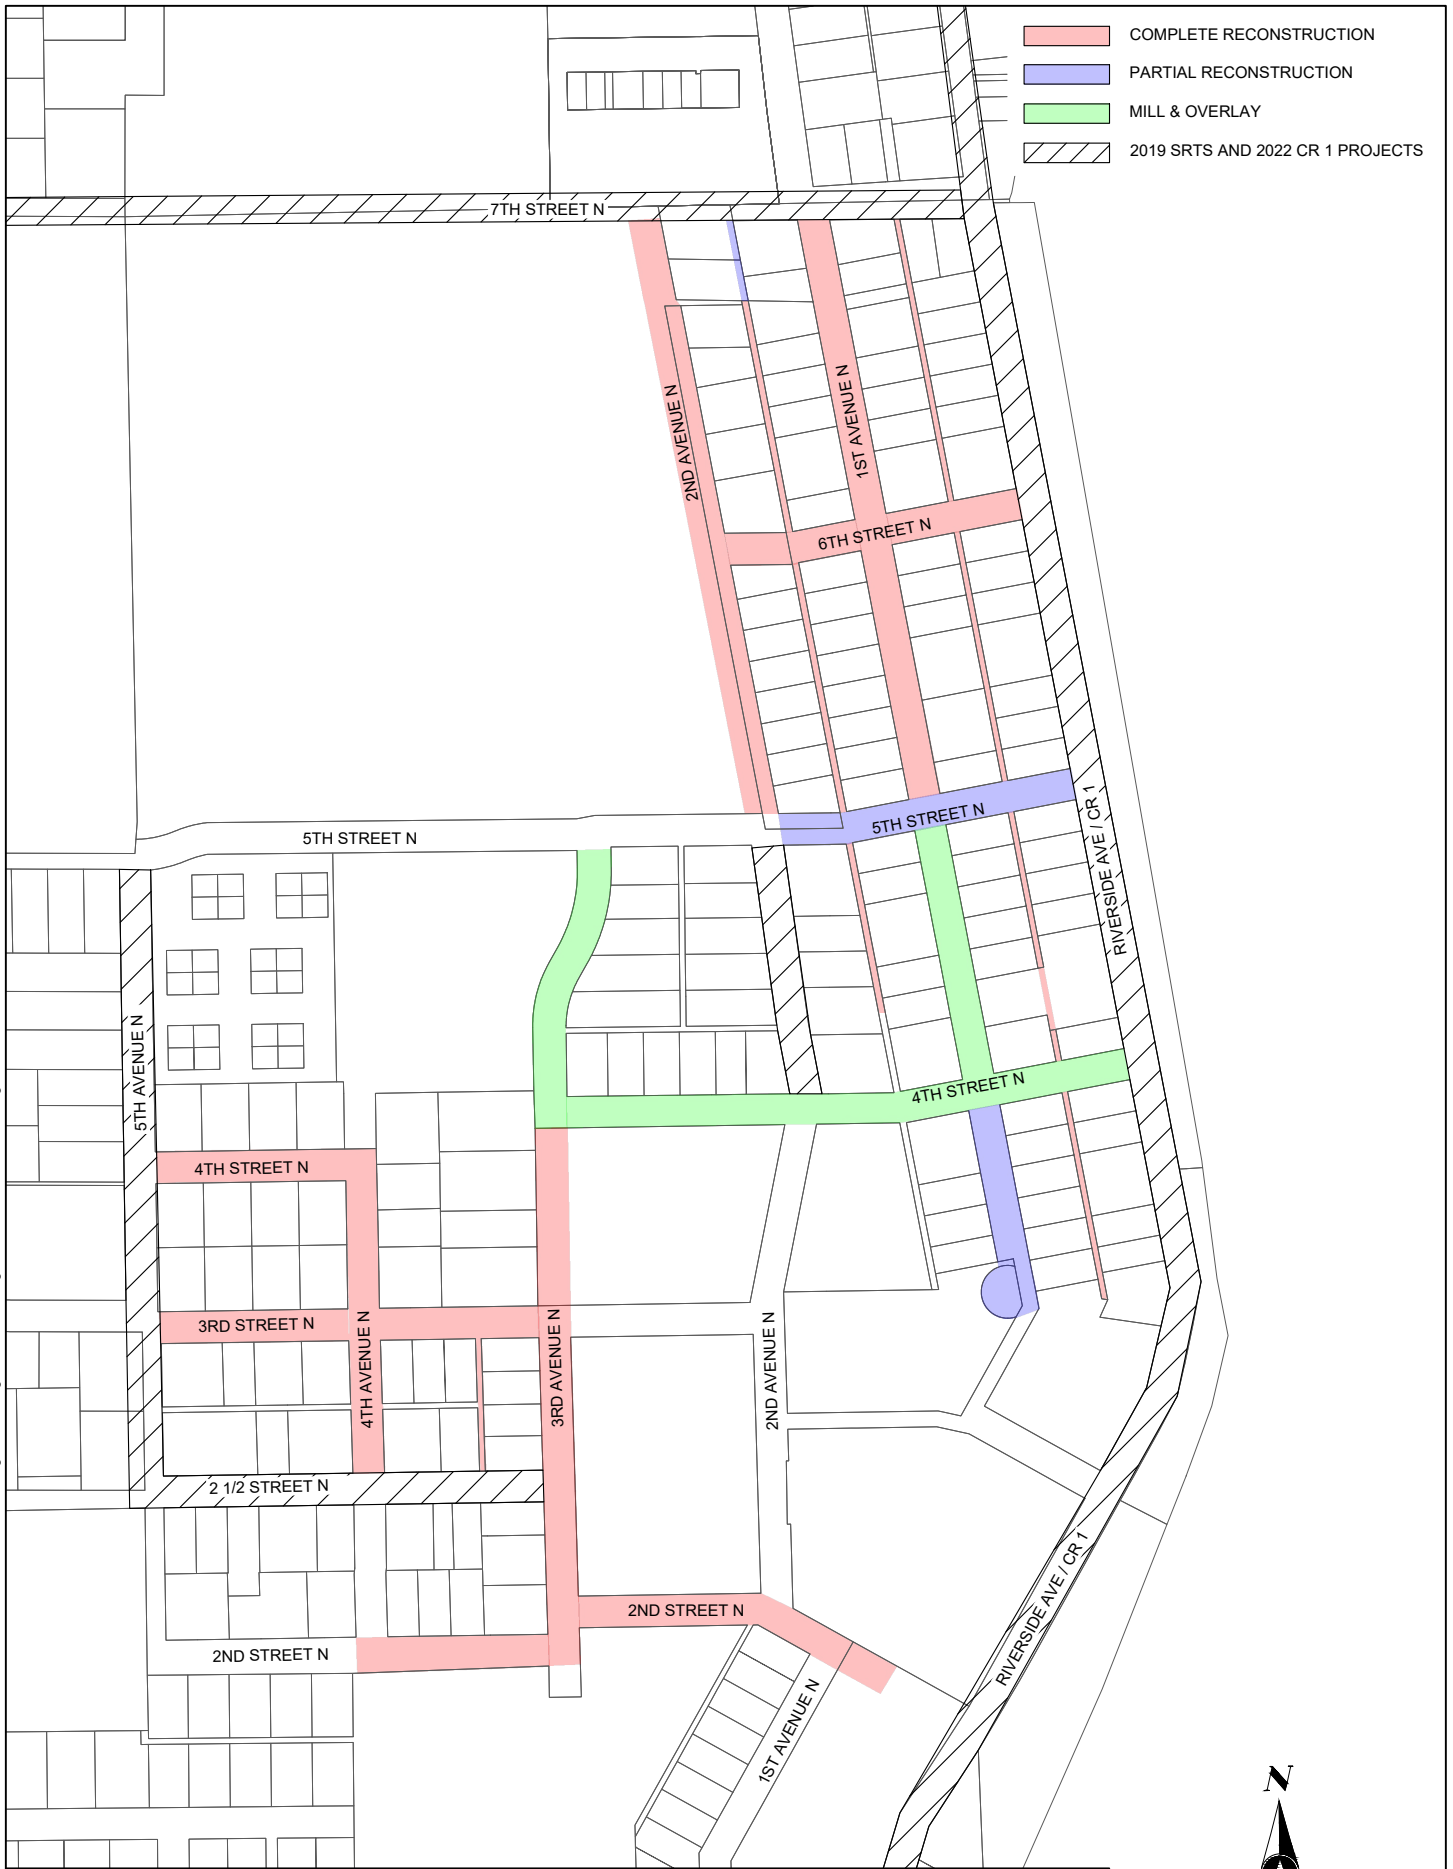


PROJECT NO.
SARTE 172234
DATE:
10/27/2024

PROJECT OVERVIEW


2025 WEST SIDE RECONSTRUCTION

SARTELL, MINNESOTA

FIGURE
NO. 1
REV

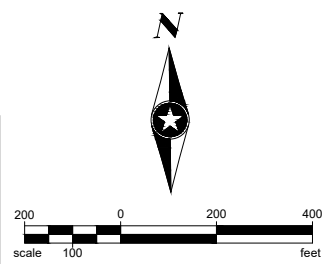

Save: 10/27/2024 7:42 AM Hurd Plot: 10/27/2024 4:56 PM X:\PT\S\SARTE\172234\5-final-dsgn\51-drawings\10-Civil\cad\dwg\exhibit\SL172234\LM REV.dwg

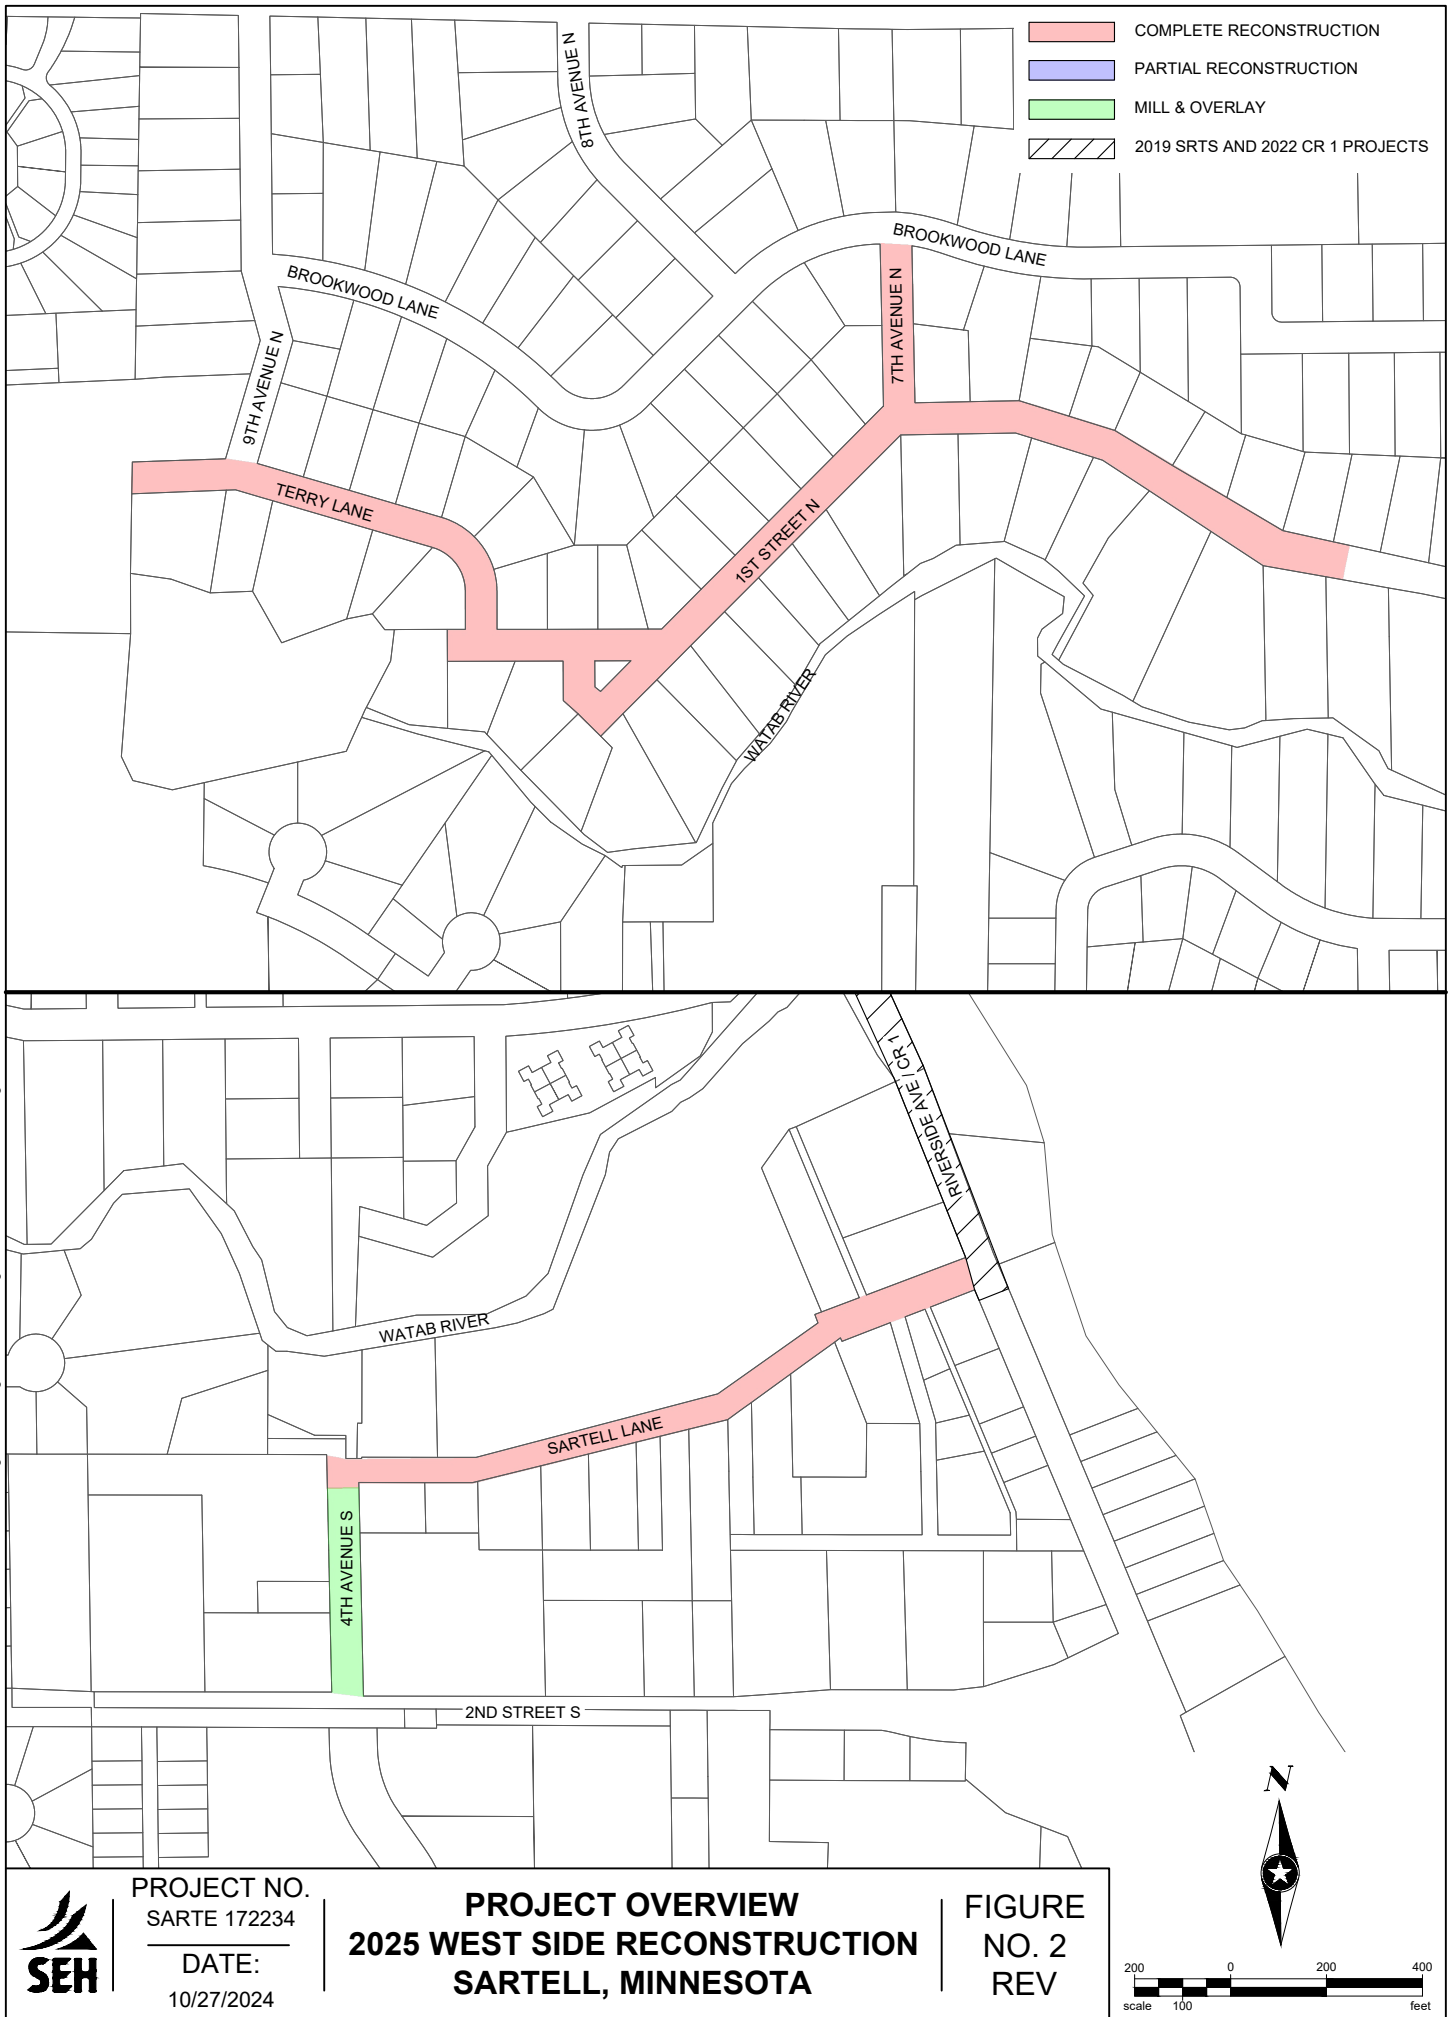

PROJECT NO.
SARTE 172234
DATE:
10/27/2024

PROJECT OVERVIEW
2025 WEST SIDE RECONSTRUCTION
SARTELL, MINNESOTA

FIGURE
NO. 2
REV

